



TYPICAL BORED CONDUIT

FOR DEPTHS UP TO 5'-0"
BELOW TOP OF PAVEMENT

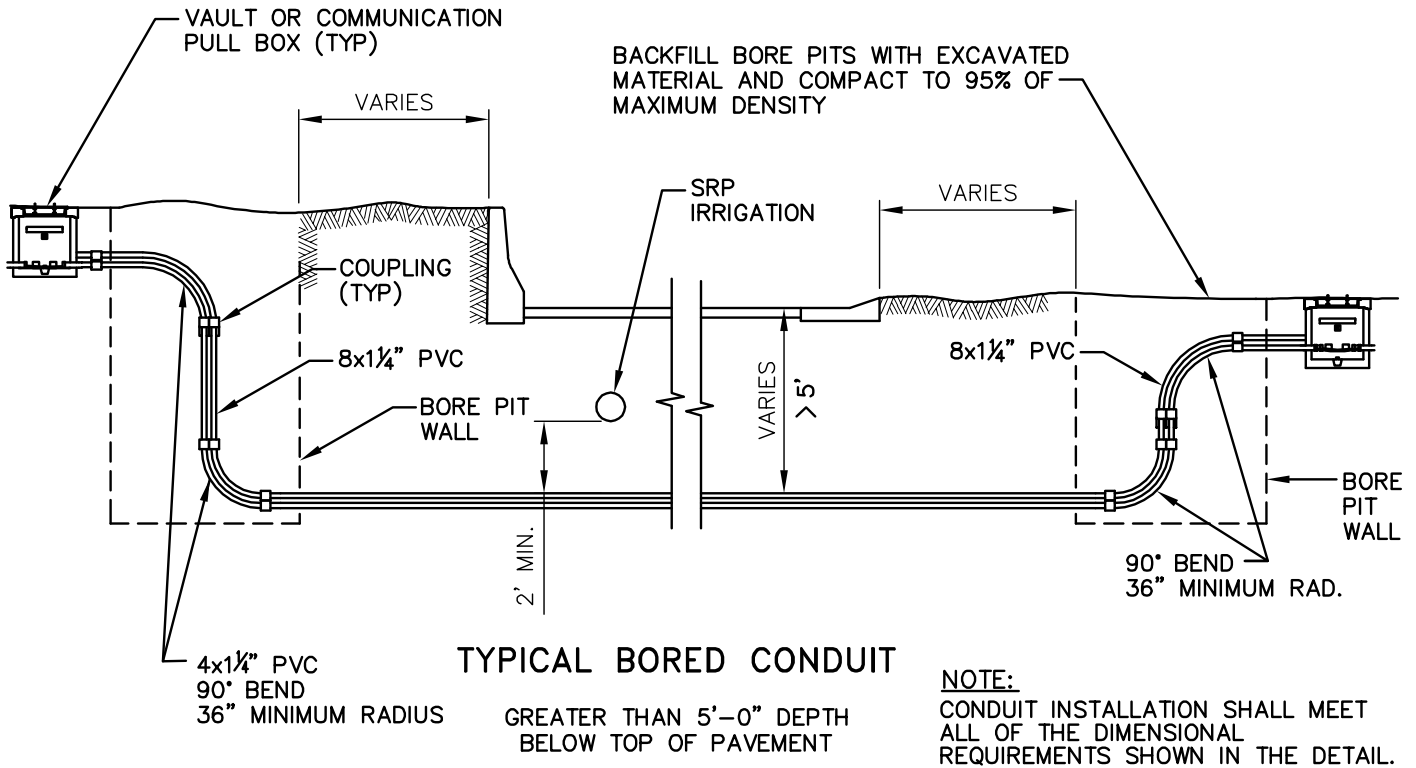

TYPICAL BORED CONDUIT

GREATER THAN 5'-0"
BELOW TOP OF PAVEMENT

<p>SIGNATURES ON FILE</p>	 <p>GLENDALE</p>	<p>CITY OF GLENDALE TRAFFIC SIGNAL AND ITS STANDARDS</p>	<p>REVISION: 6/2007</p>
		<p>BORED CONDUIT INSTALLATION</p>	<p>T2-18</p>